

NOTES:

This drawing is copyright and shall not be reproduced without permission of 363 Architecture.
Do not scale from this drawing, use figured dimensions only.
It is the Contractors responsibility to check all dimensions on site.
It is the Contractors responsibility to ensure compliance with the Building Regulations.
This drawing is to be read in conjunction with all Structural Engineers drawings.
This drawing is to be read in conjunction with all relevant drawings and schedules

REVISIONS:

Jan 2019- Size of commercial unit increased.



363 Architecture

t: -07940047391 -01274656053
e: info@363architecture.com
w: www.363architecture.com

985 Leeds Road, Bradford, BD3 7ND

CLIENT:

Roadside Retail

LOCATION:

2-4 Station Rd, Doncaster, DN7 5QA

PROJECT:

Proposed Extension to Commercial Unit with Creation of Additional Unit

DRAWING TITLE:


Location Plan

SCALE: 1/500 @ A3 DRAWN: RM

DATE: April 2019 CHECKED: -

DRAWING N°:

AK-PLN1-50A2

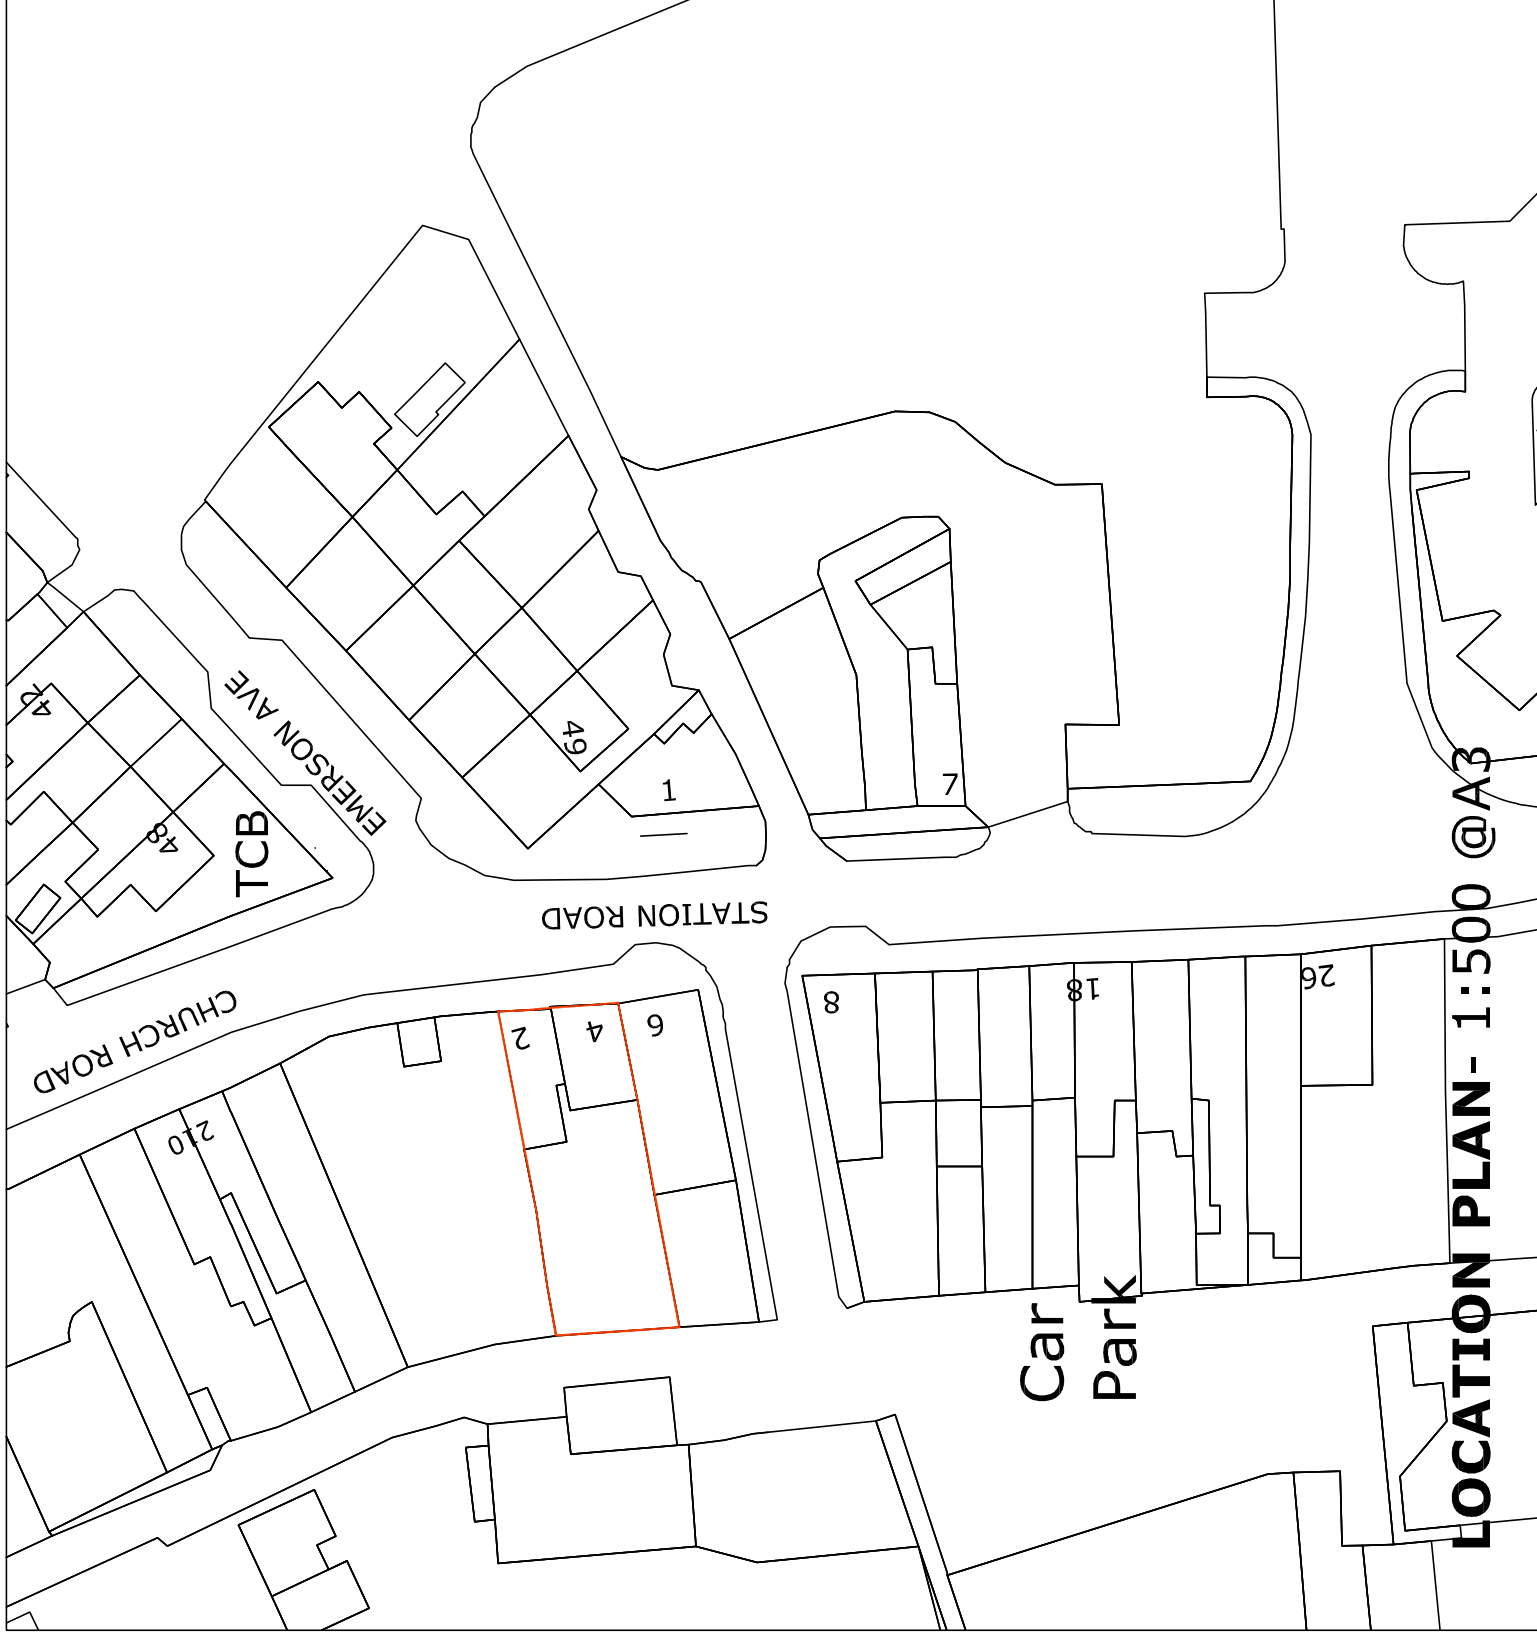

LOCATION PLAN- 1:500 @A3